




Kaiserstuhlerstrasse

DN ARCHITEKTEN

0 5m 10m 15m 20m 25m



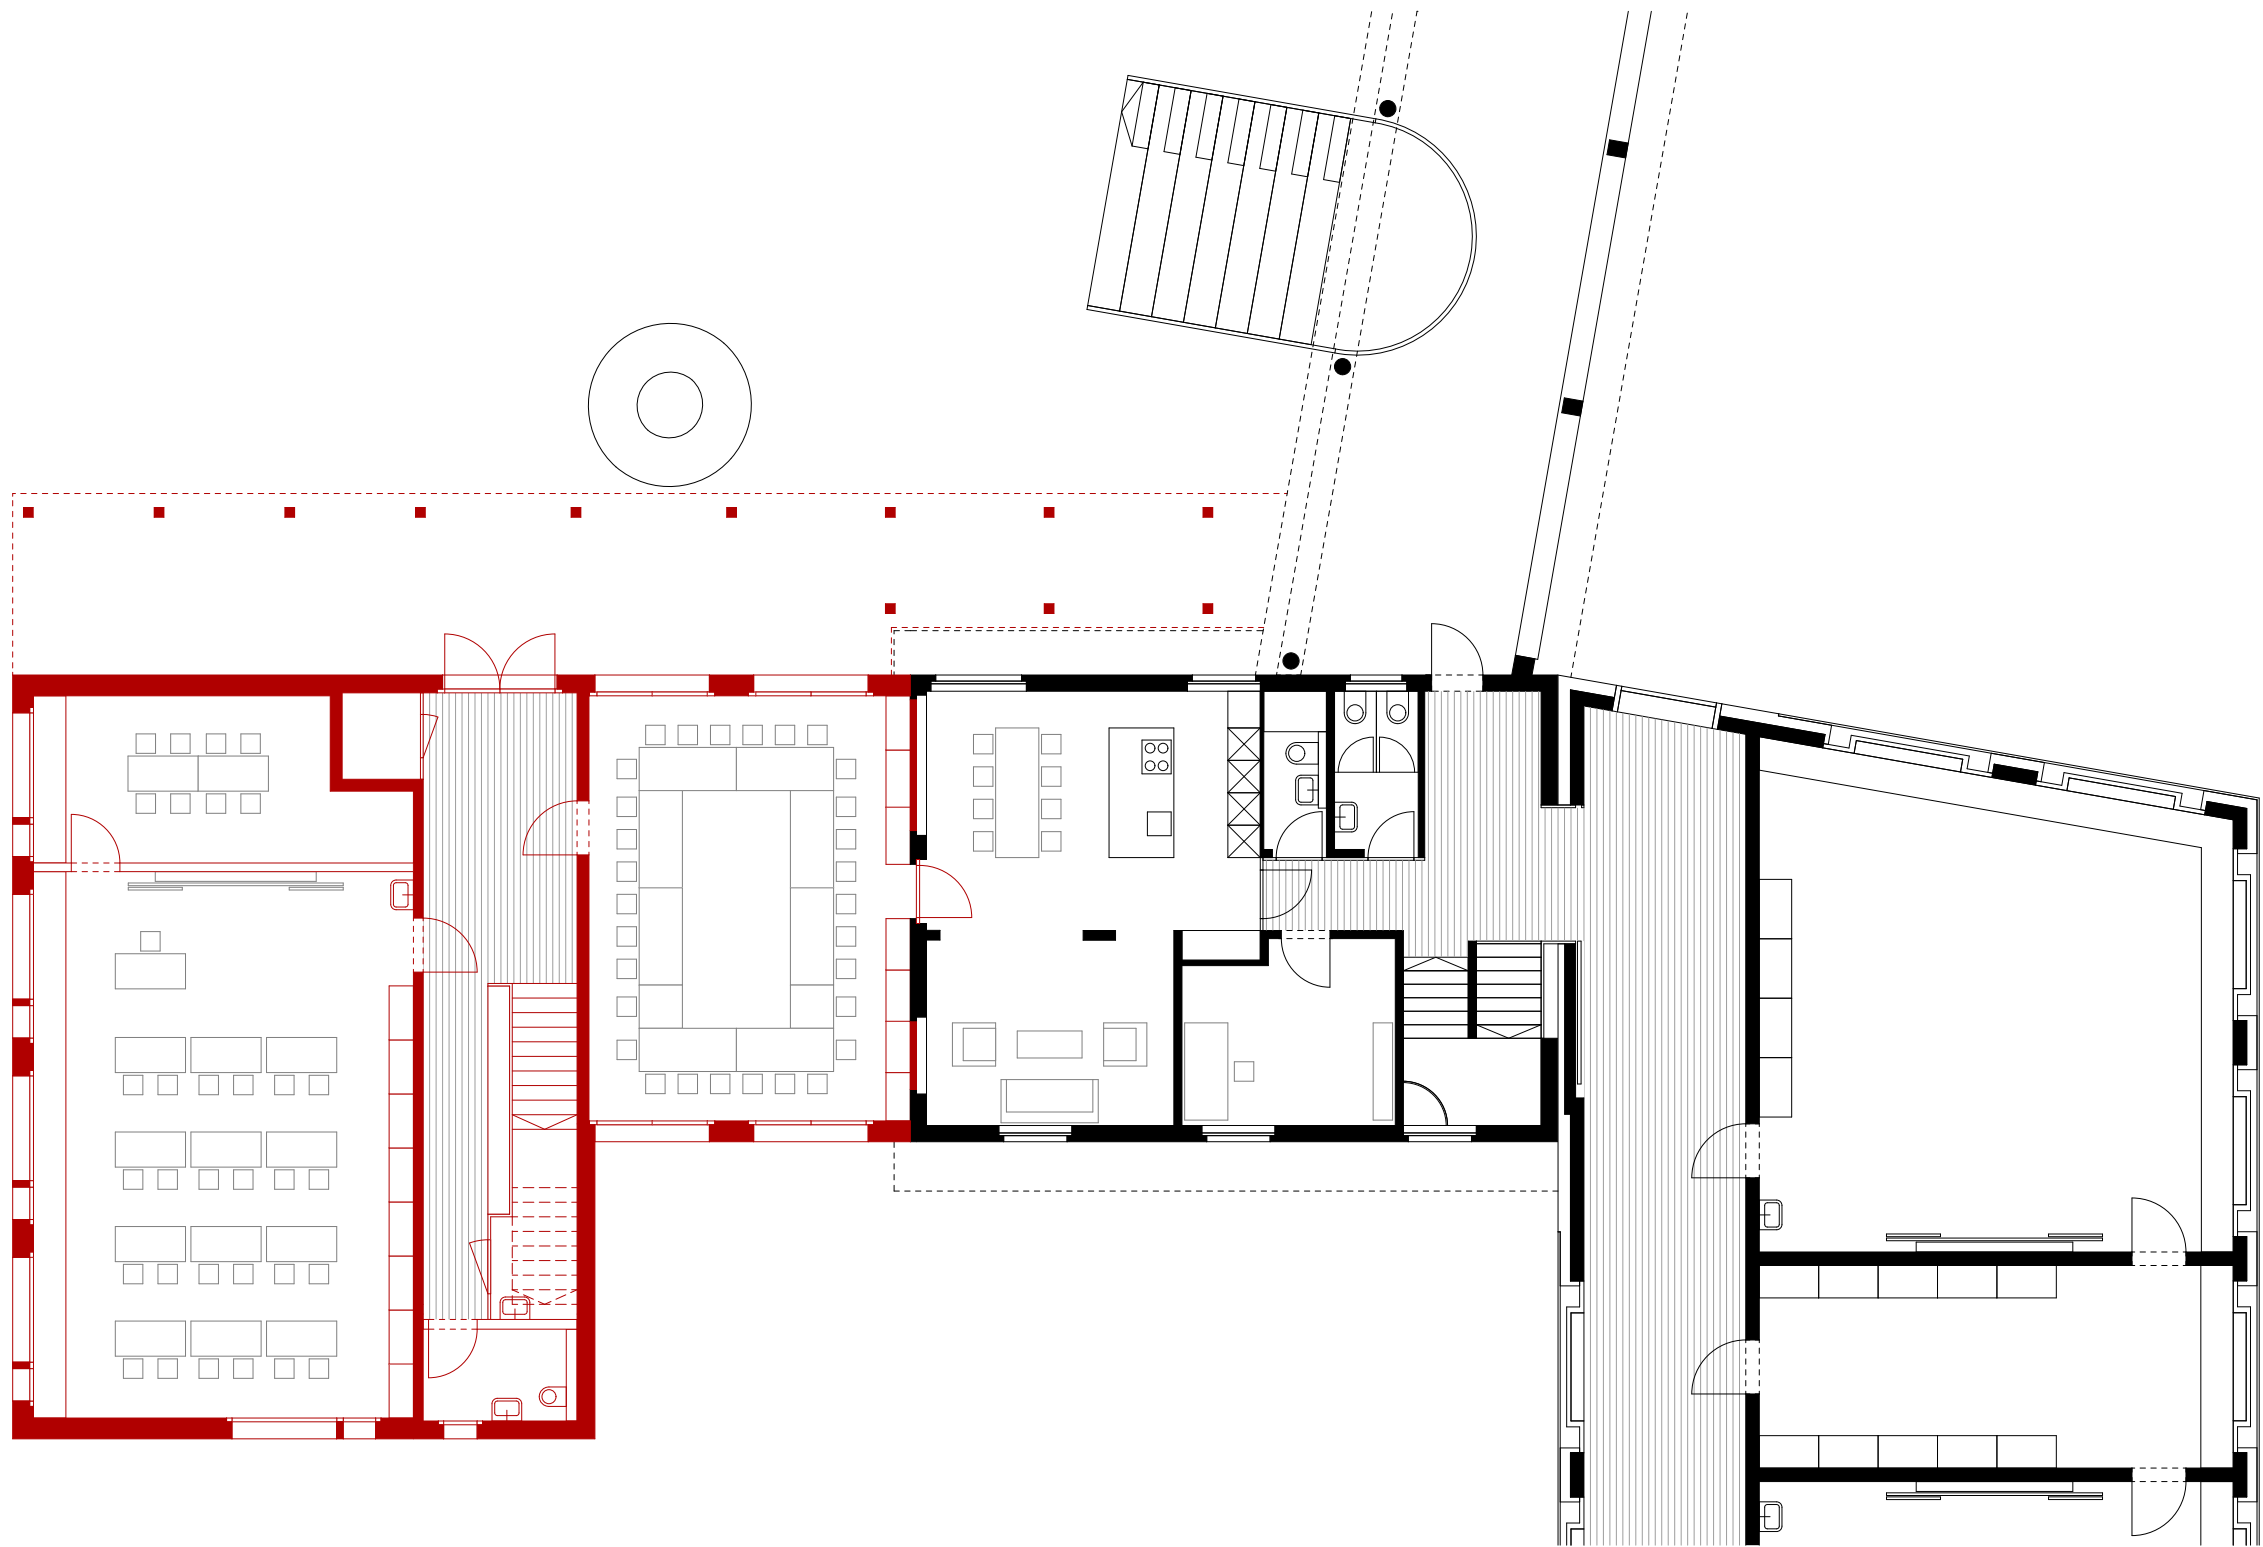

DN ARCHITEKTEN

